

MAIN FLOOR PLAN


SCALE: 1/4" = 1'-0"

HOUSE = 2024.85 SQUARE FEET

GARAGE = 515.9 SQUARE FEET

TOTAL = 2540.75 SQUARE FEET

9'-0" CEILINGS, EXCEPT WHERE SPECIFIED

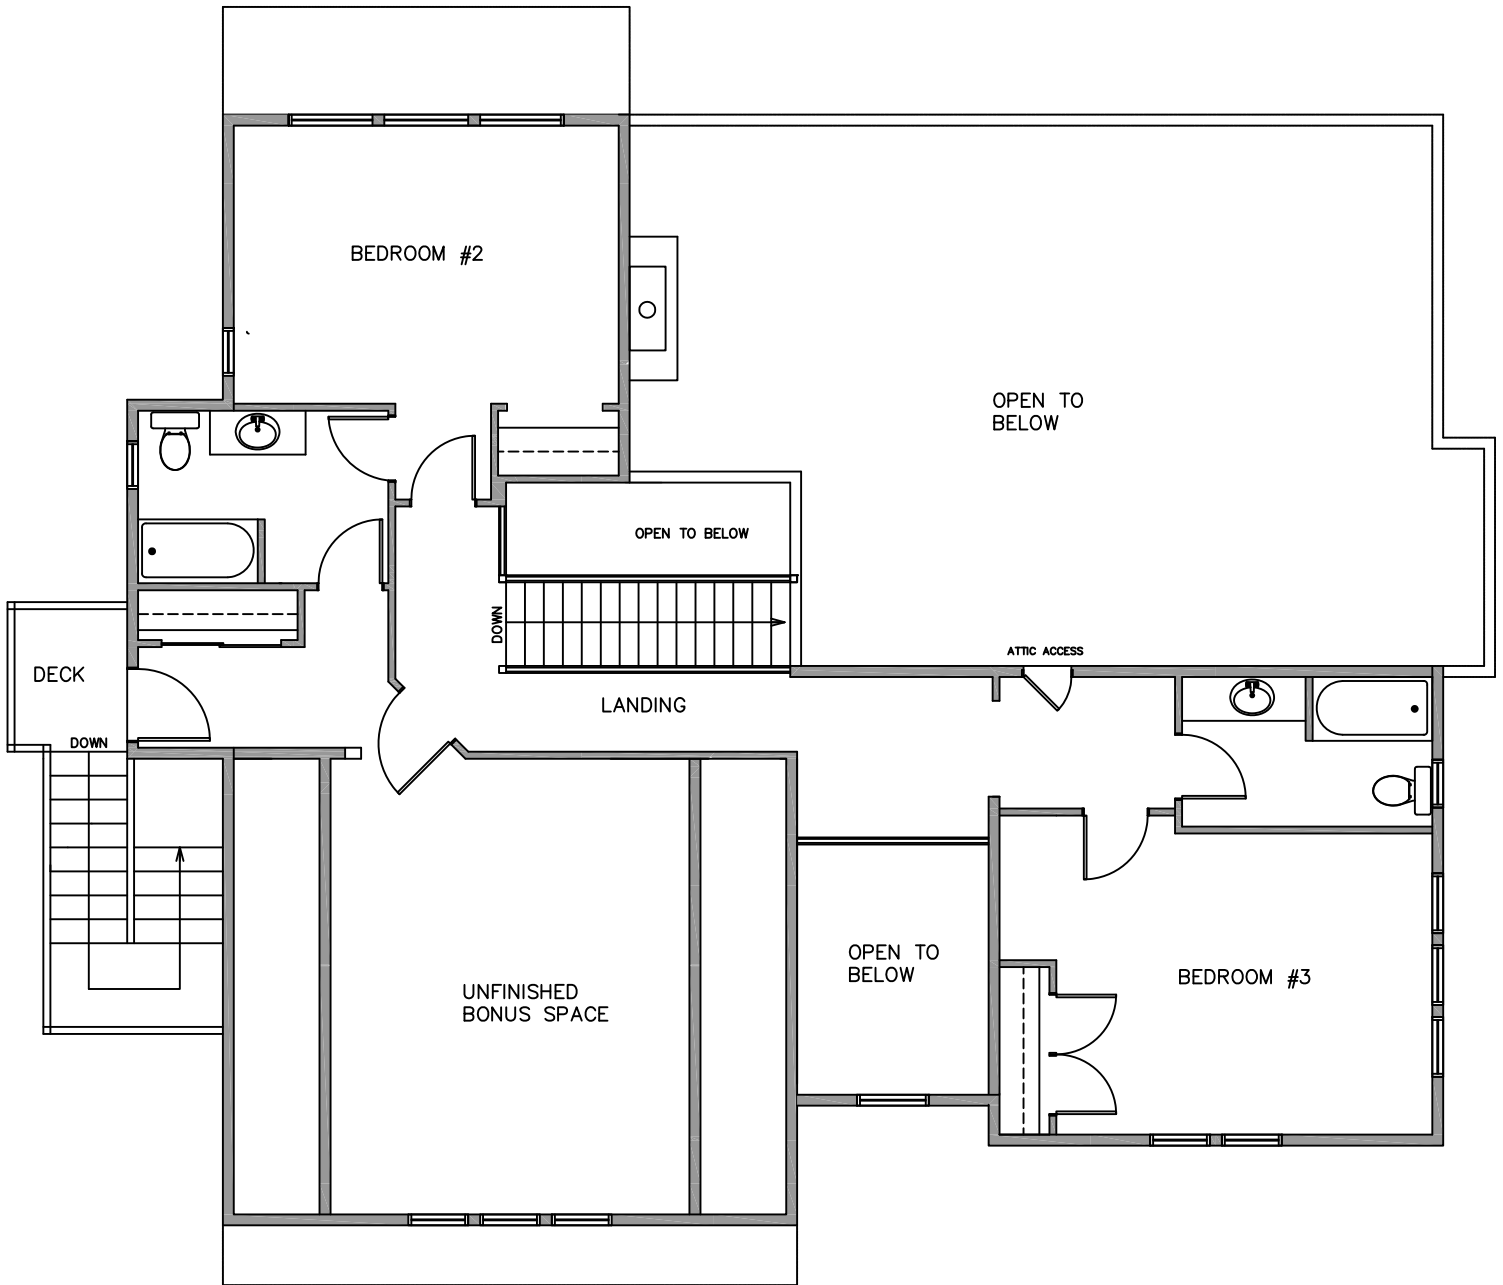

UPPER FLOOR PLAN

SCALE: 1/8" = 1'-0"

1408.29 SQUARE FEET
(EXCLUDES STAIRS AND BONUS SPACE)

9'-0" CEILINGS.