


MAIN FLOOR PLAN

SCALE: 1/4"=1'-0"

HOUSE = 1331.25 FT<sup>2</sup>  
 GARAGE = 483.25 FT<sup>2</sup>  
 PORCH/PATIO = 262 FT<sup>2</sup>  
 TOTAL FOOTPRINT = 2076.5 FT<sup>2</sup>

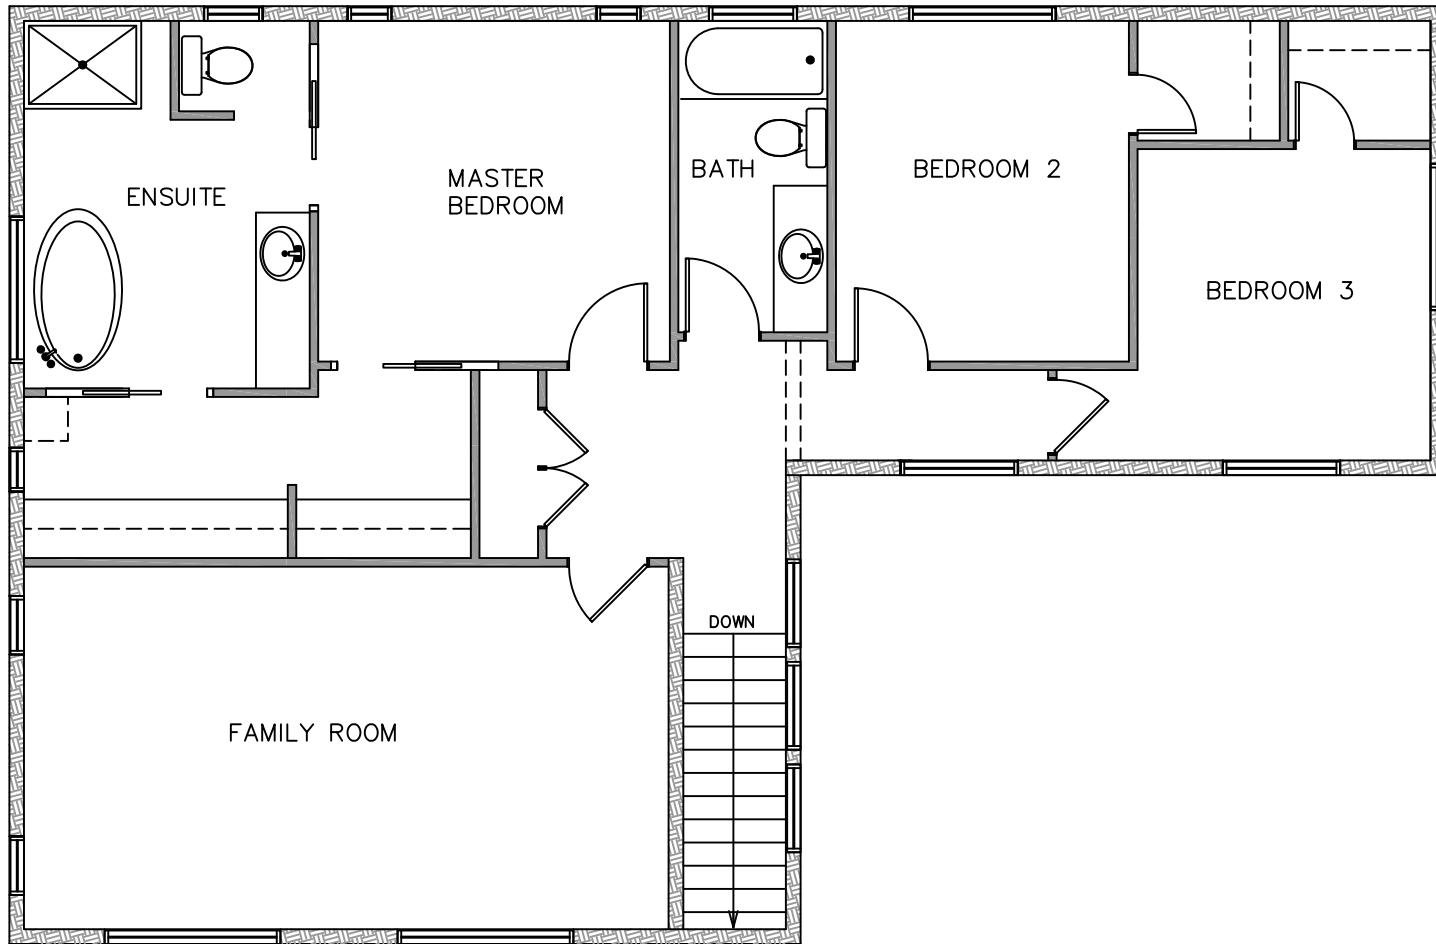

UPPER FLOOR PLAN

SCALE: 1/4"=1'-0"

HOUSE = 1216 FT2 (INCLUDES STAIRS)