



BASEMENT FLOOR PLAN

BASEMENT = 785 FT2  
CRAWL SPACE = 355 FT2  
TOTAL = 1140 FT2

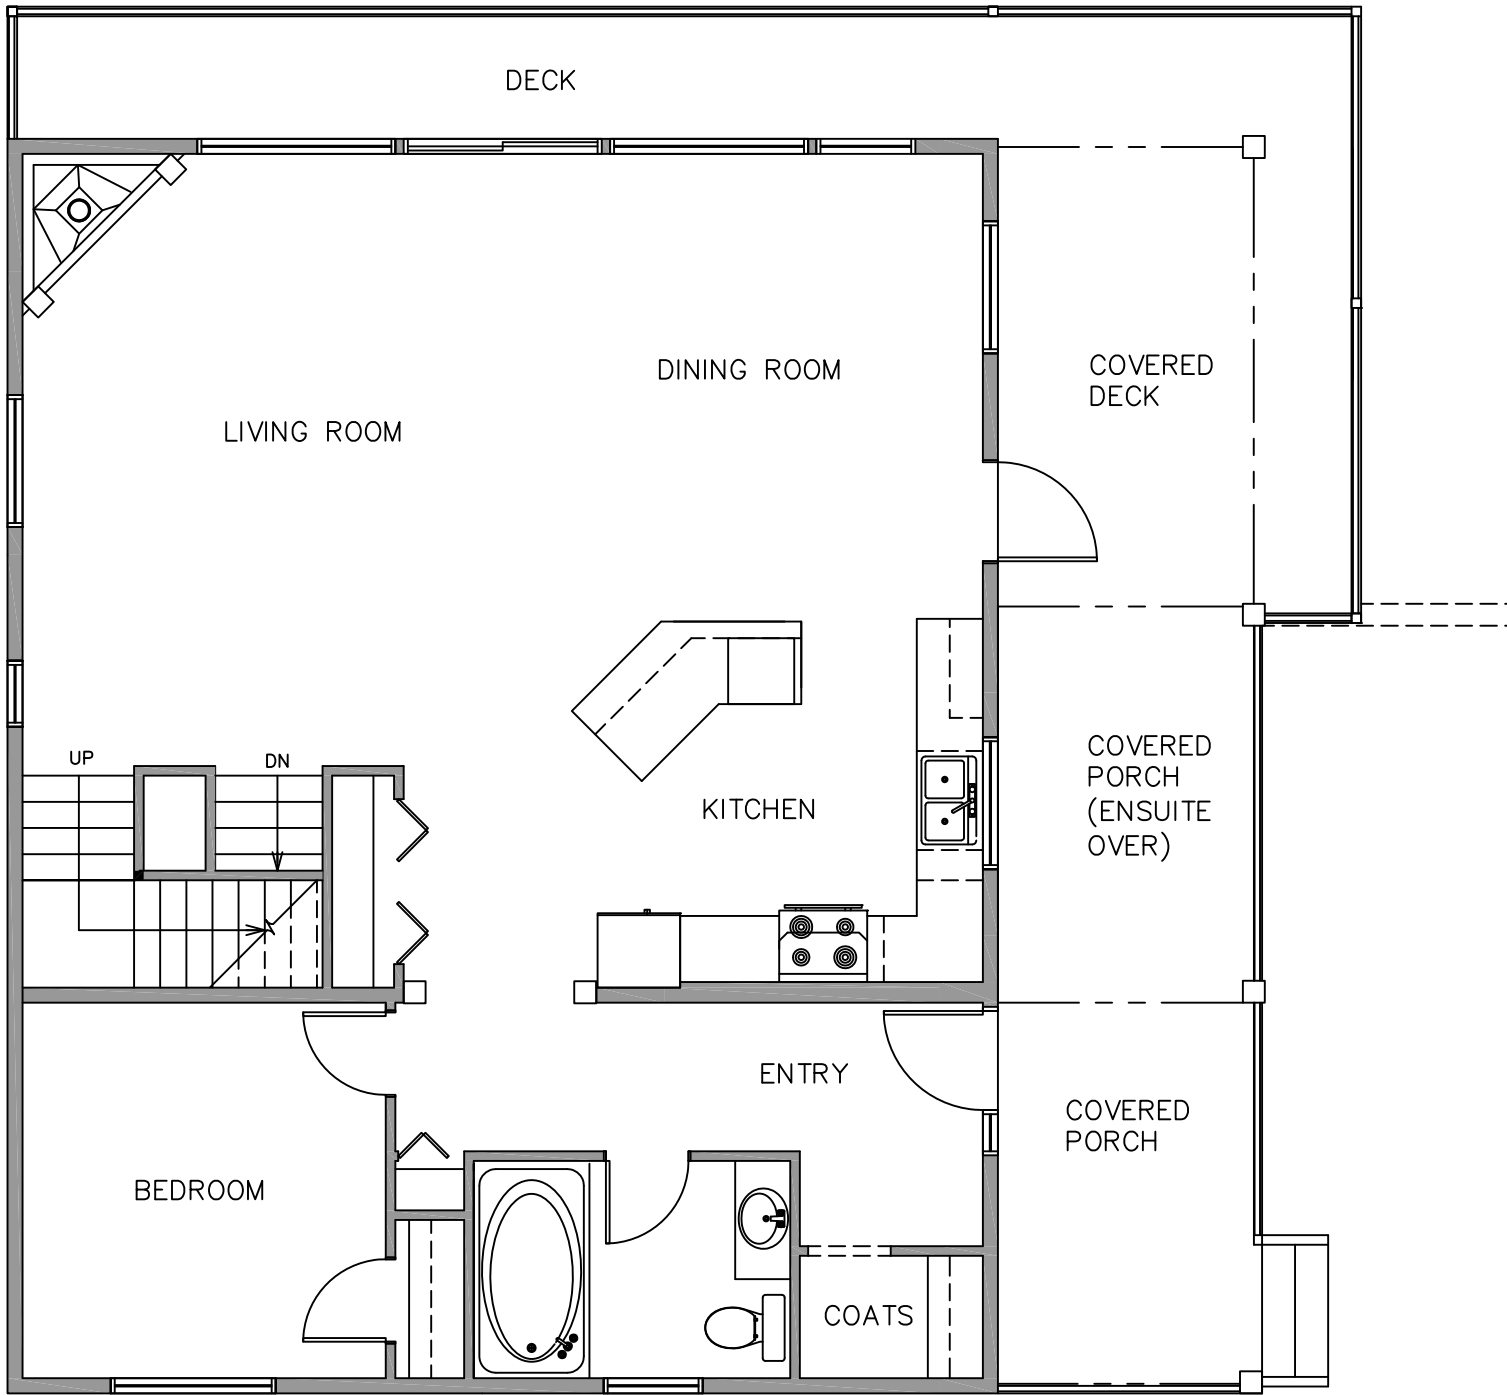

MAIN FLOOR PLAN

MAIN FLOOR = 1140 FT2 (including stairs)

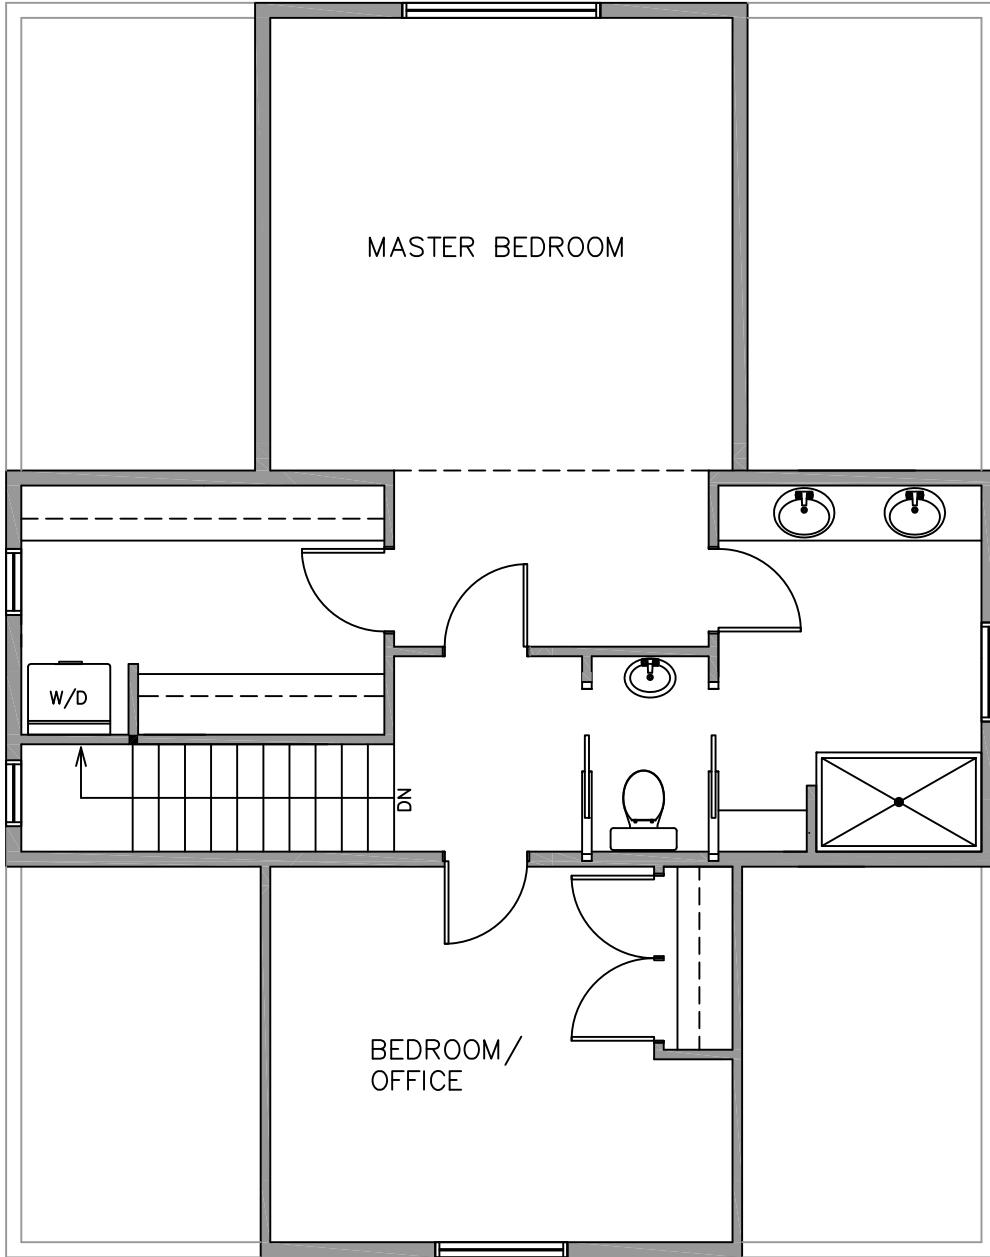

SECOND FLOOR PLAN

SCALE: 1/4"=1'-0"

SECOND FLOOR = 744 FT<sup>2</sup> (including stairs)