


UNIT A
 LIVING: 1081.5 FT2
 GARAGE: 300 FT2
 ENTRY PORCH: 37.75 FT2
 DECK: 224 FT2
 UPPER DECK: 198 FT2

MAIN FLOOR PLAN

UNIT B
 LIVING: 1081.5 FT2
 GARAGE: 300 FT2
 ENTRY PORCH: 37.75 FT2
 DECK: 224 FT2
 UPPER DECK: 198 FT2

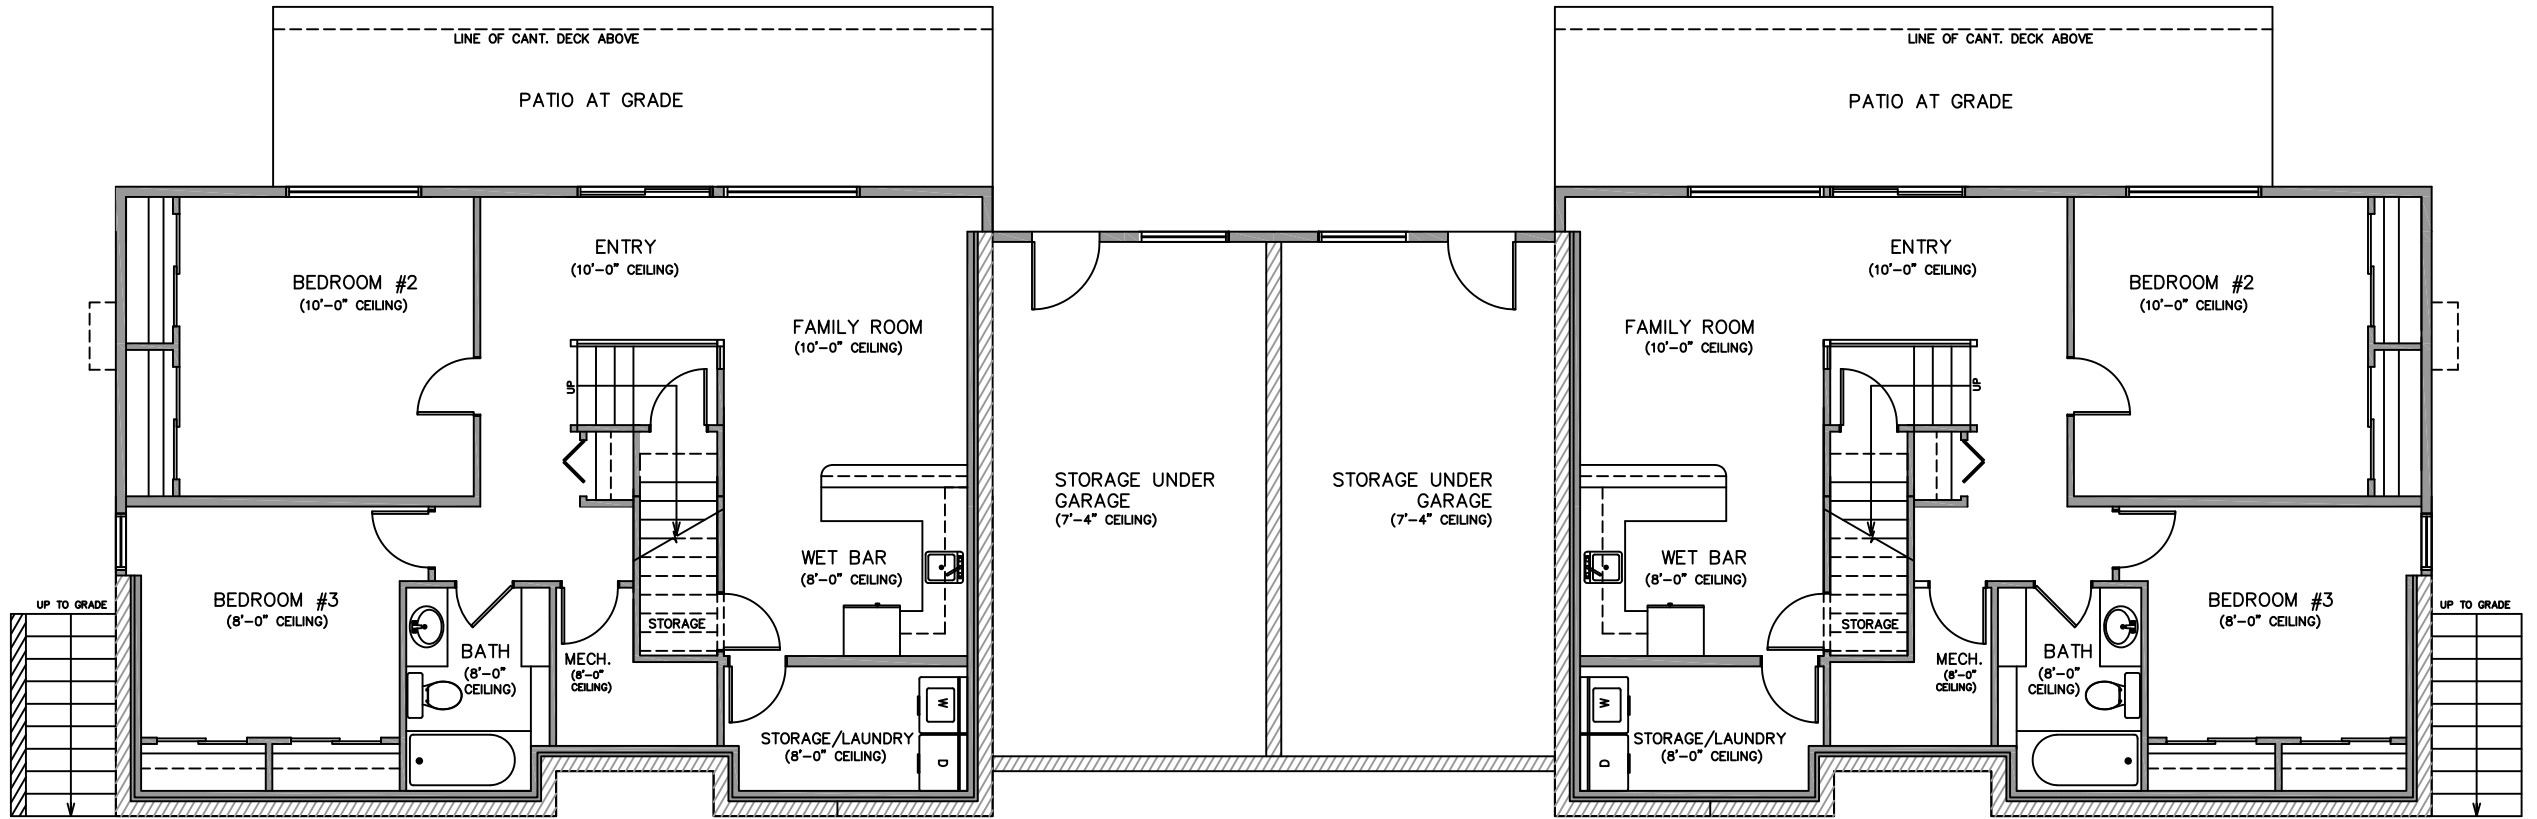

UNIT A

LIVING: 1078 FT2
 STORAGE: 300 FT2
 COVERED PATIO: 256 FT2

LOWER FLOOR PLAN

UNIT B

LIVING: 1078 FT2
 STORAGE: 300 FT2
 COVERED PATIO: 256 FT2